


2 WEST ELEVATION
SD107 SCALE: 3/32" = 1'-0"

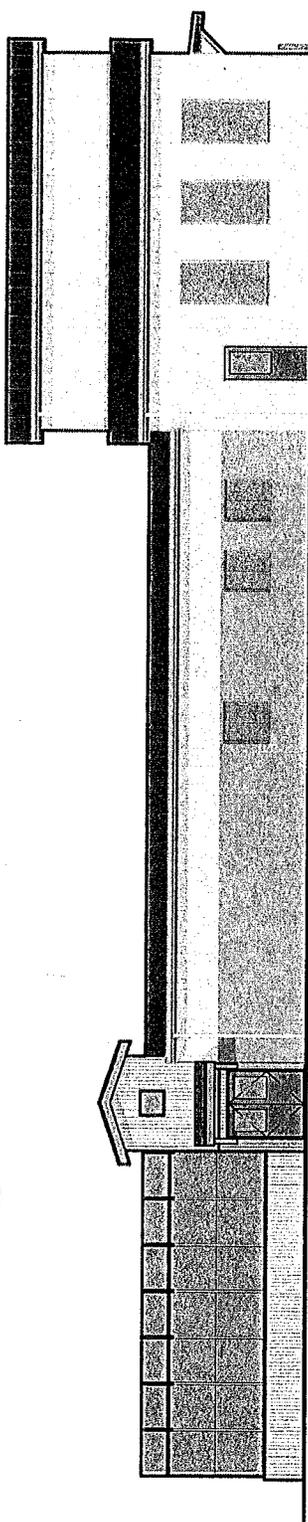


1 SOUTH ELEVATION
SD107 SCALE: 3/32" = 1'-0"

NDSU LANGDON REC AGRONOMY LAB ADDITION
EXTERIOR ELEVATION

02/28/2020 | JLG 200607 | © 2017 JLG ARCHITECTS

N

E

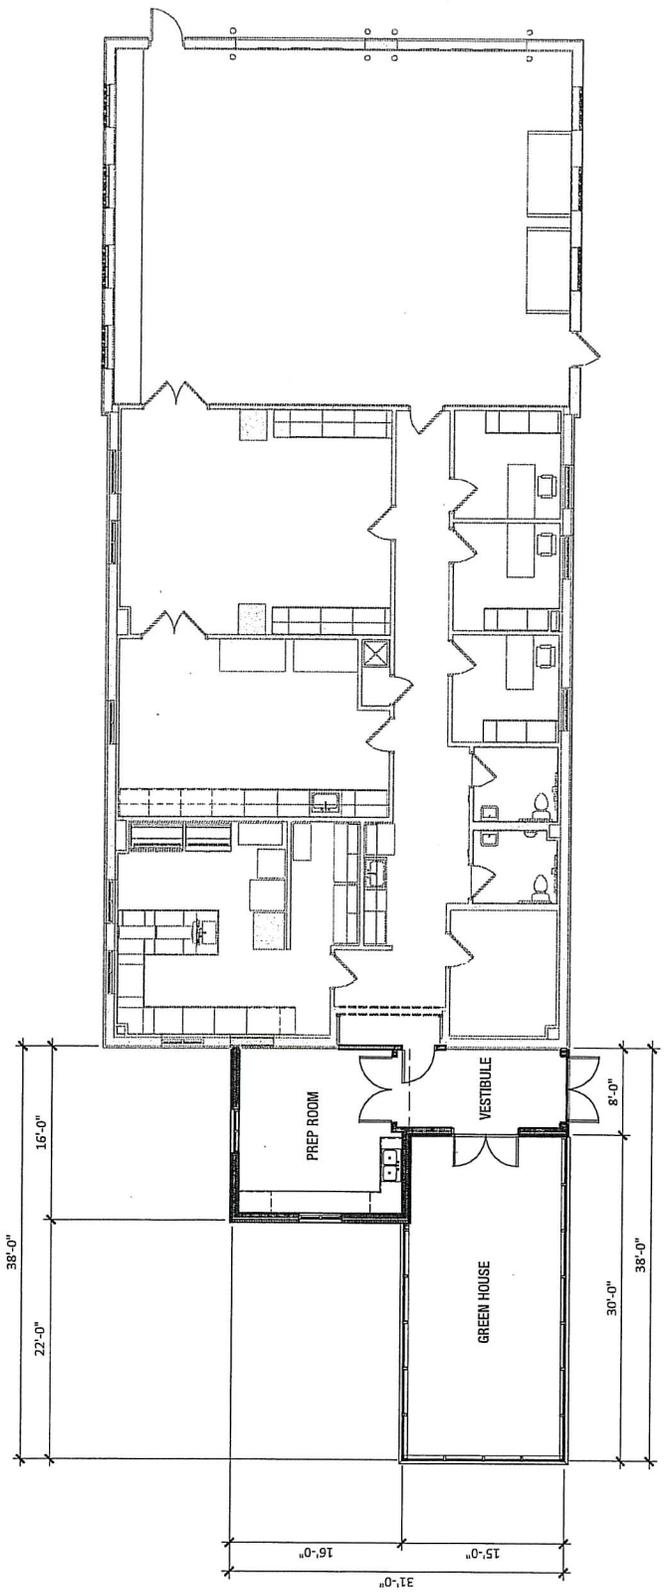

1 FIRST FLOOR
SD106 SCALE: 3/32" = 1'-0"

S

W

NDSU LANGDON REC AGRONOMY LAB ADDITION

FIRST FLOOR PLAN - PRE DESIGN

02/28/2020 | JLG 20007 | © 2017 JLG ARCHITECTS

