

CONSTRUCTION DRAWINGS

DATE: 1/16/2023
 ANY CONSTRUCTION DOCUMENTS PRINTED
 BEFORE THIS DATE ARE VOID.


These general drawings are not produced by an Architect or Engineering firm and are not intended to be used as such. The user of these drawings is responsible for determining if these drawings need to be changed to satisfy: 1.) state or local building codes/regulations; 2.) the project's structural requirements; or 3.) existing conditions specific to the site. Builders FirstSource assumes no responsibility for claims or damages arising from errors, omissions, deficiencies, or omissions of the drawings.

11.29.2022
12.05.2022
01.16.2023

REVISIONS

BUILDERS FIRSTSOURCE
 SALES: SHAWN NELSON
 DRAWN BY: CLAIRE GRAYLINDER


1529 HABITAT HOUSE

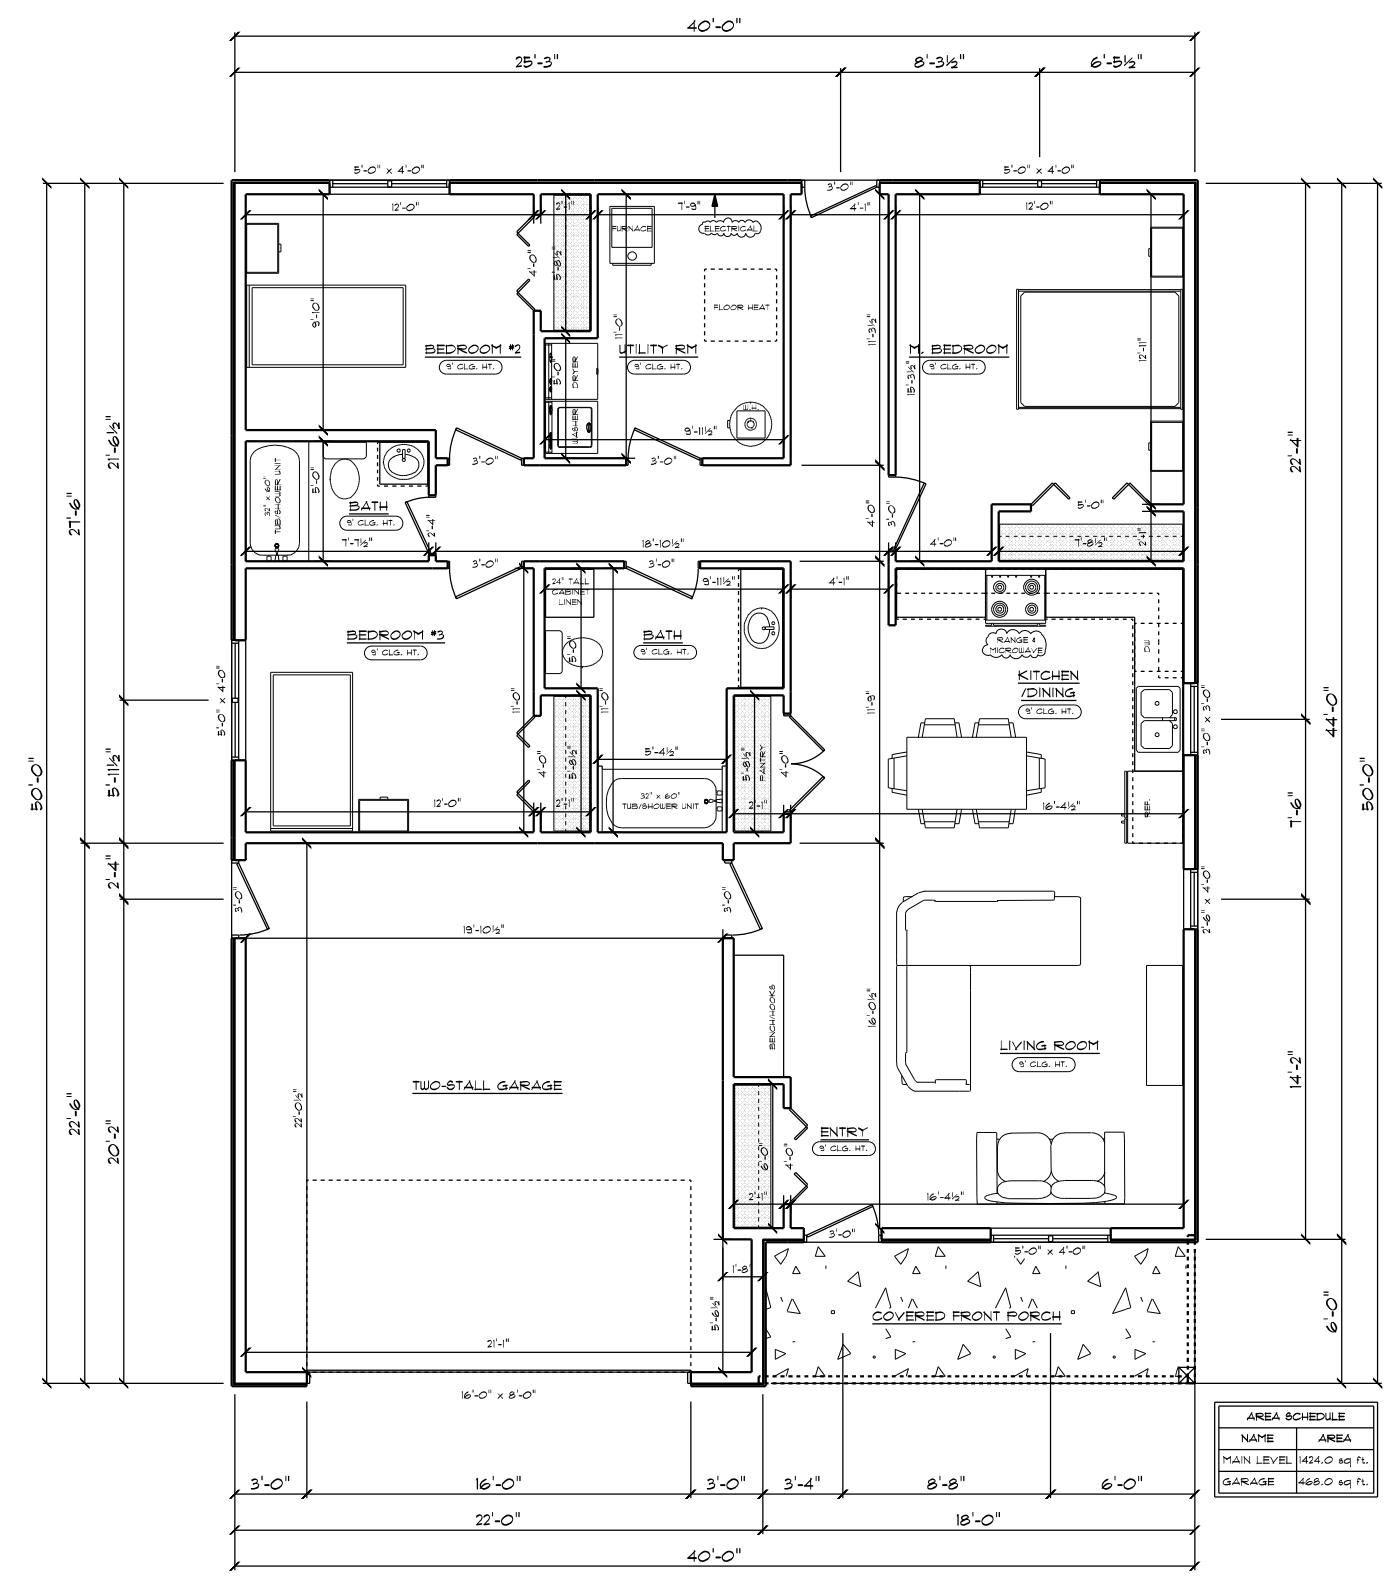

MAIN LEVEL

SCALE: 1/8" = 1'-0"

CONSTRUCTION DRAWINGS
 DATE: 1/16/2023
 ANY CONSTRUCTION DOCUMENTS PRINTED
 BEFORE THIS DATE ARE VOID.

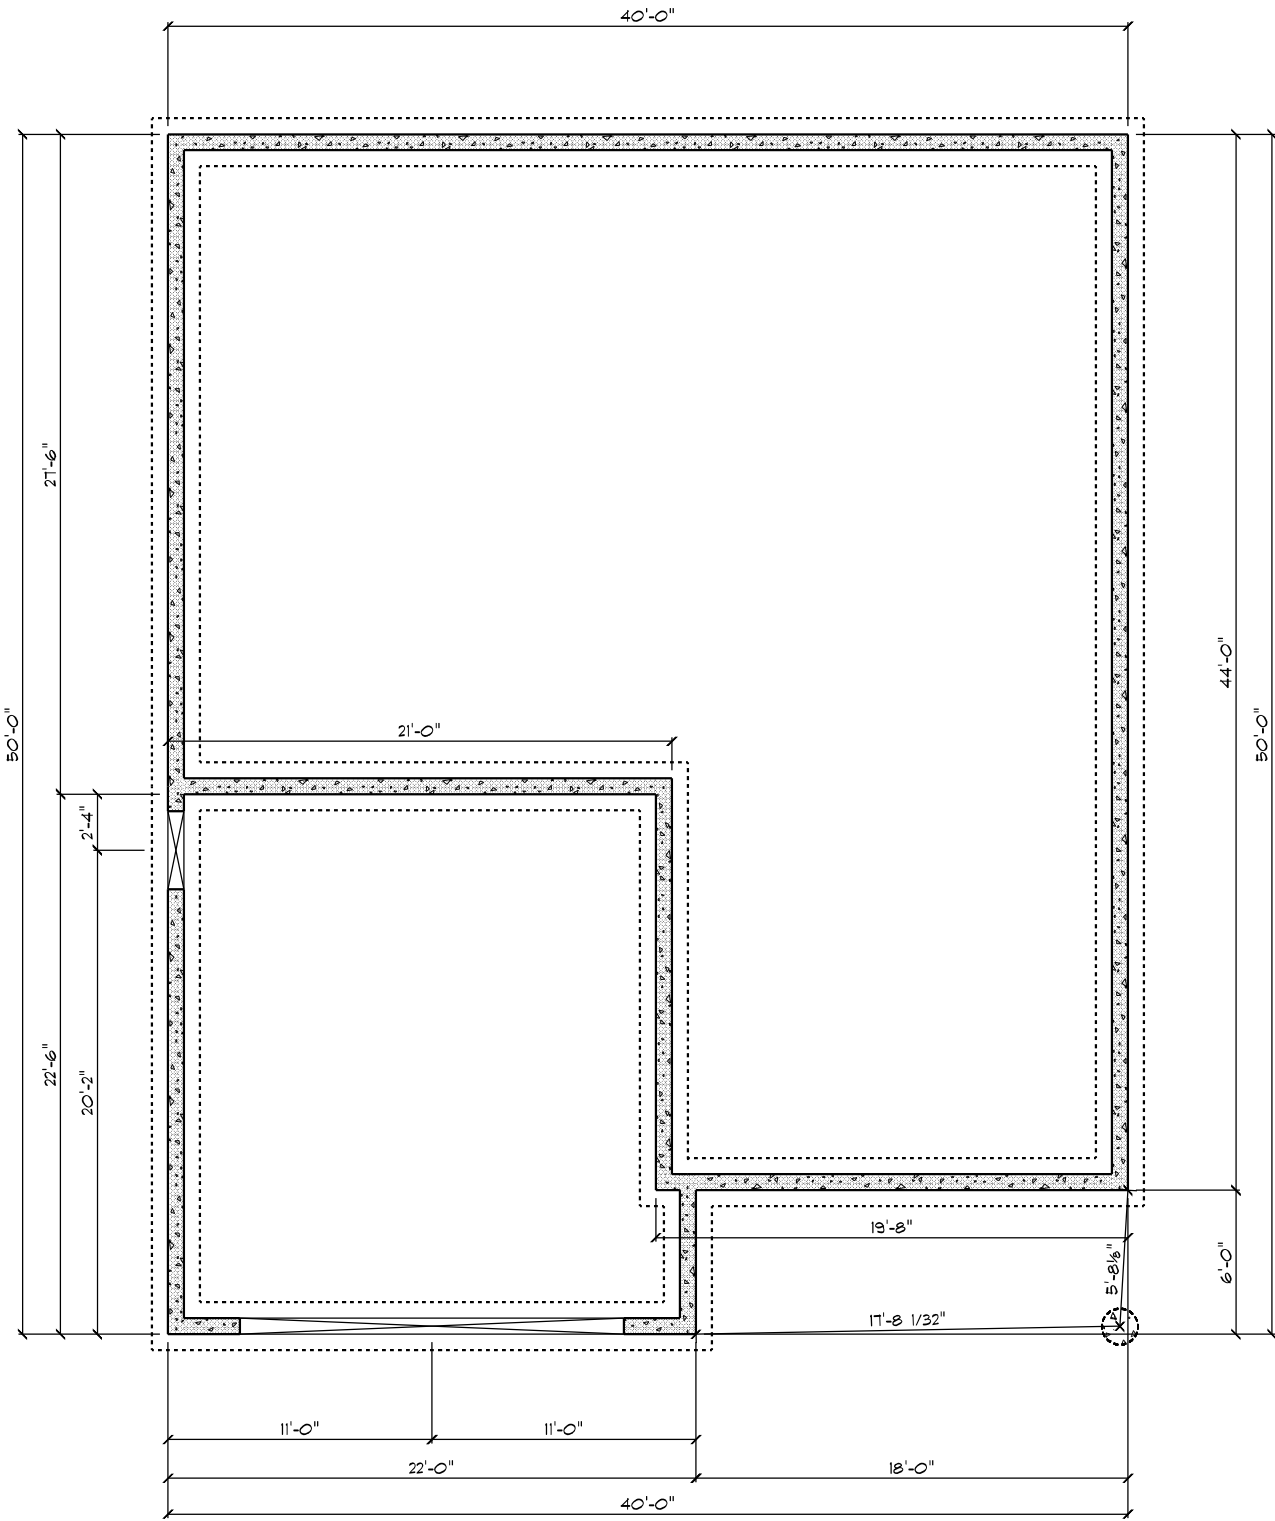

FOUNDATION
 SCALE: 1/8" = 1'-0"

These general drawings are not produced by an Architect or Engineering professional and are intended for informational purposes only. The user is responsible for determining the applicability of these drawings to their project and for obtaining all necessary permits and approvals. Builders FirstSource assumes no responsibility for claims or damages arising from errors, omissions, deficiencies, or omissions of the drawings.

11.29.2022	
12.05.2022	
01.16.2023	

REVISIONS

BUILDERS FIRSTSOURCE
 SALES: SHAWN NELSON
 DRAWN BY: CLAIRE GRAYUNDER

1529 HABITAT HOUSE



CONSTRUCTION DRAWINGS

DATE: 1/16/2023

ANY CONSTRUCTION DOCUMENTS PRINTED
BEFORE THIS DATE ARE VOID.



FRONT ELEVATION

SCALE: 1/8" = 1'-0"



BACK SIDE ELEVATION

SCALE: 1/8" = 1'-0"

These general drawings are not produced by an Architect or Engineering firm and are not intended to be used as such. The drawings are provided for information only and are not to be used for any purpose other than that intended. The user assumes all responsibility for compliance with all applicable codes, ordinances, and regulations. The user also assumes all responsibility for any errors, omissions, deficiencies, or damages arising from the use of these drawings.

DATE	REVISION
11.29.2022	
12.05.2022	
01.16.2023	

REVISIONS

BUILDERS FIRSTSOURCE
SALES: SHAWN NELSON
DRAWN BY: CLAIRE GRAYUNDER

1529 HABITAT HOUSE



CONSTRUCTION DRAWINGS

DATE: 1/16/2023

ANY CONSTRUCTION DOCUMENTS PRINTED
BEFORE THIS DATE ARE VOID.

These general drawings are not produced by an Architect or Engineering professional and are not intended to be used as such. The user is responsible for determining if these drawings need to be changed to satisfy: 1.) state or local building codes/regulations; 2.) the project's structural requirements; or 3.) existing conditions specific to the site. Builder FirstSource assumes no responsibility for claims or damages arising from errors, omissions, deficiencies, or omissions of the drawings.

11.29.2022	
12.05.2022	
01.16.2023	

REVISIONS


BUILDERS FIRSTSOURCE
SALES: SHAWN NELSON
DRAWN BY: CLAIRE GRAYUNDER

1529 HABITAT HOUSE



LEFT SIDE ELEVATION

SCALE: 1/8" = 1'-0"

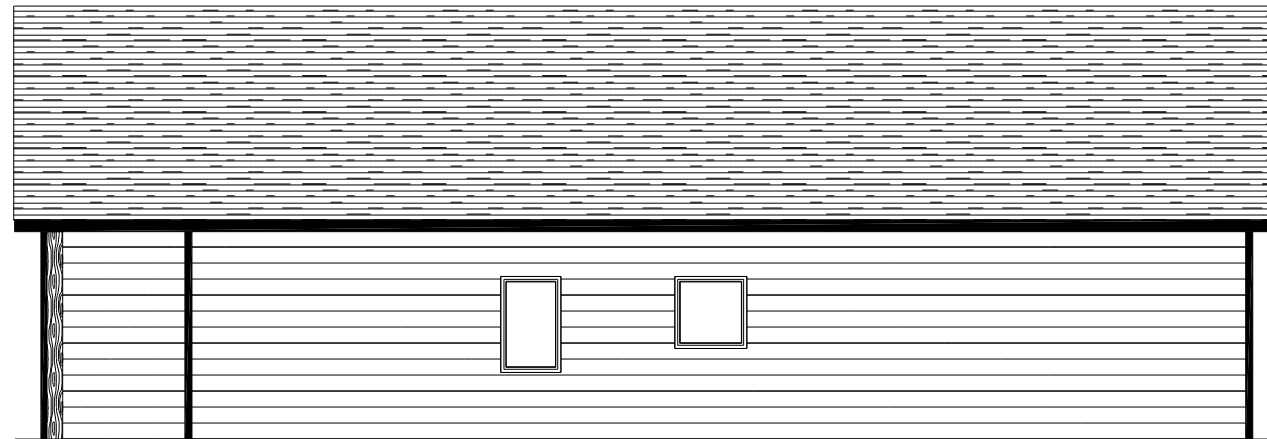

RIGHT SIDE ELEVATION

SCALE: 1/8" = 1'-0"

CONSTRUCTION DRAWINGS

DATE: 1/16/2023

ANY CONSTRUCTION DOCUMENTS PRINTED
BEFORE THIS DATE ARE VOID.


These general drawings are not produced by an Architect or Engineering firm and are not intended to be used as such. The drawings are prepared for or an architect to determine if these drawings need to be changed to satisfy: 1.) state or local building codes/regulations; 2.) the project's structural requirements; or 3.) existing conditions specific to the site. Builder FirstSource assumes no responsibility for claims or damages arising from errors, omissions, deficiencies, or omissions of the drawings.

NO.	DATE	DESCRIPTION

REVISIONS

BUILDERS FIRSTSOURCE
SALES: SHAWN NELSON
DRAWN BY: CLAIRE GRAYUNDER

1529 HABITAT HOUSE

 

1/8" O.H. • ALL LOCATIONS

TOP VIEW ELEVATION

SCALE: 1/8" = 1'-0"

CONSTRUCTION DRAWINGS

DATE: 1/16/2023

ANY CONSTRUCTION DOCUMENTS PRINTED
BEFORE THIS DATE ARE VOID.


These general drawings are not produced by an Architect or Engineering firm and are intended to be used as a guide only. The contractor is responsible for verifying all dimensions, materials, and specifications. Builders FirstSource assumes no responsibility for claims or damages arising from errors, omissions, deficiencies, or omissions of the drawings.

11.29.2022
12.05.2022
01.16.2023

REVISIONS

BUILDERS FIRSTSOURCE
 SALES: SHAWN NELSON
 DRAWN BY: CLAIRE GRAYVUNDER

1529 HABITAT HOUSE

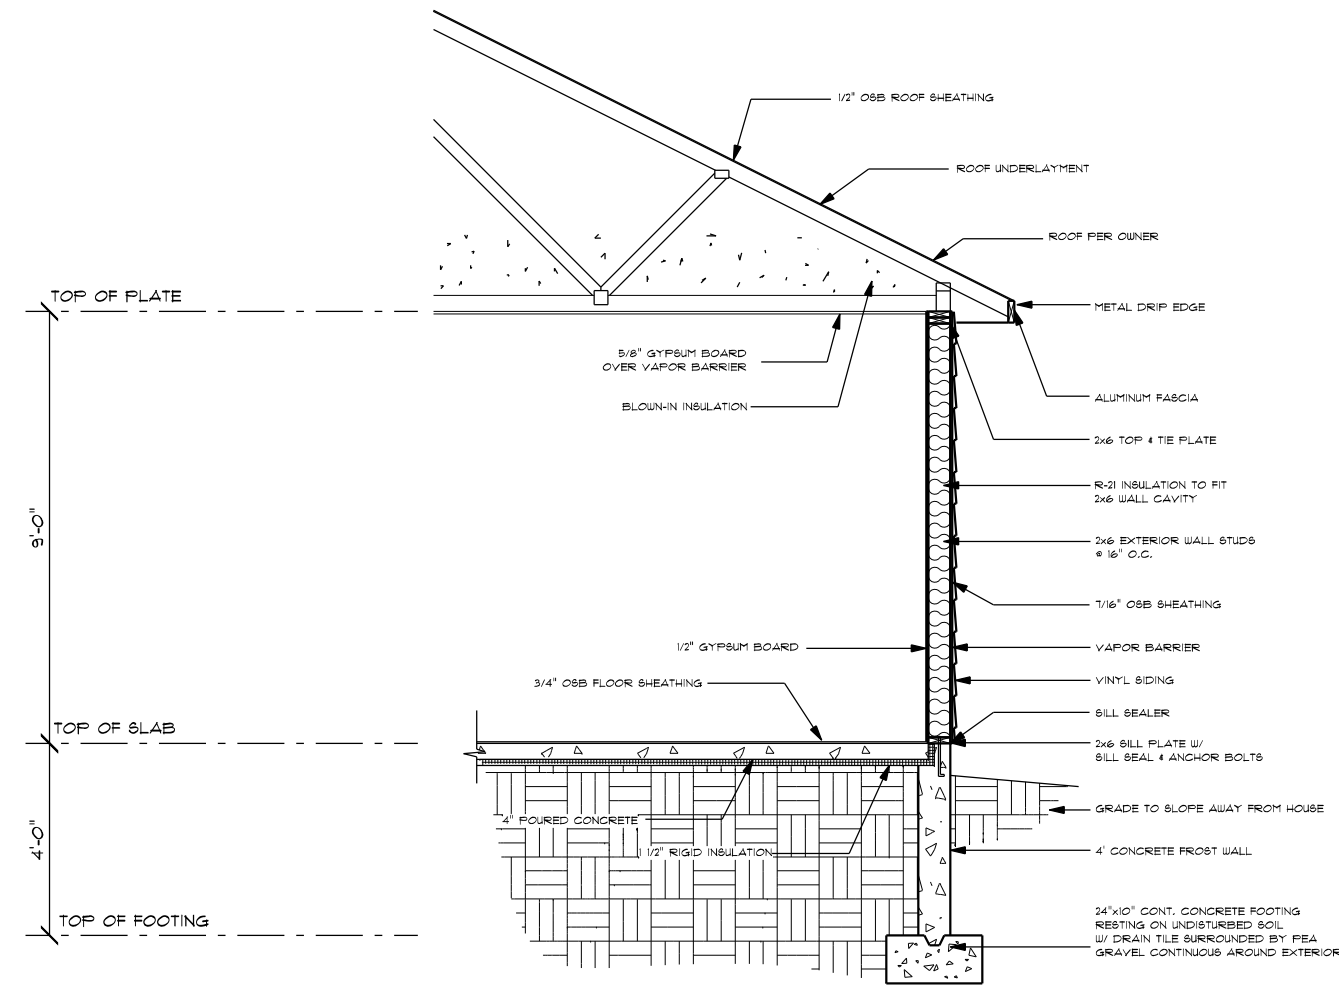

TYPICAL CROSS SECTION, SLAB ON GRADE

SCALE: 1/4" = 1'-0"