


Drawing name: G:\3000\3033.000-SWPP\AutoCAD\3033.380 OMND Design\3033-380 OMND design.dwg Layout name: 5B Planning Guide Plotted on: Nov 19, 2009 - 3:09pm Plotted by: DDM00439

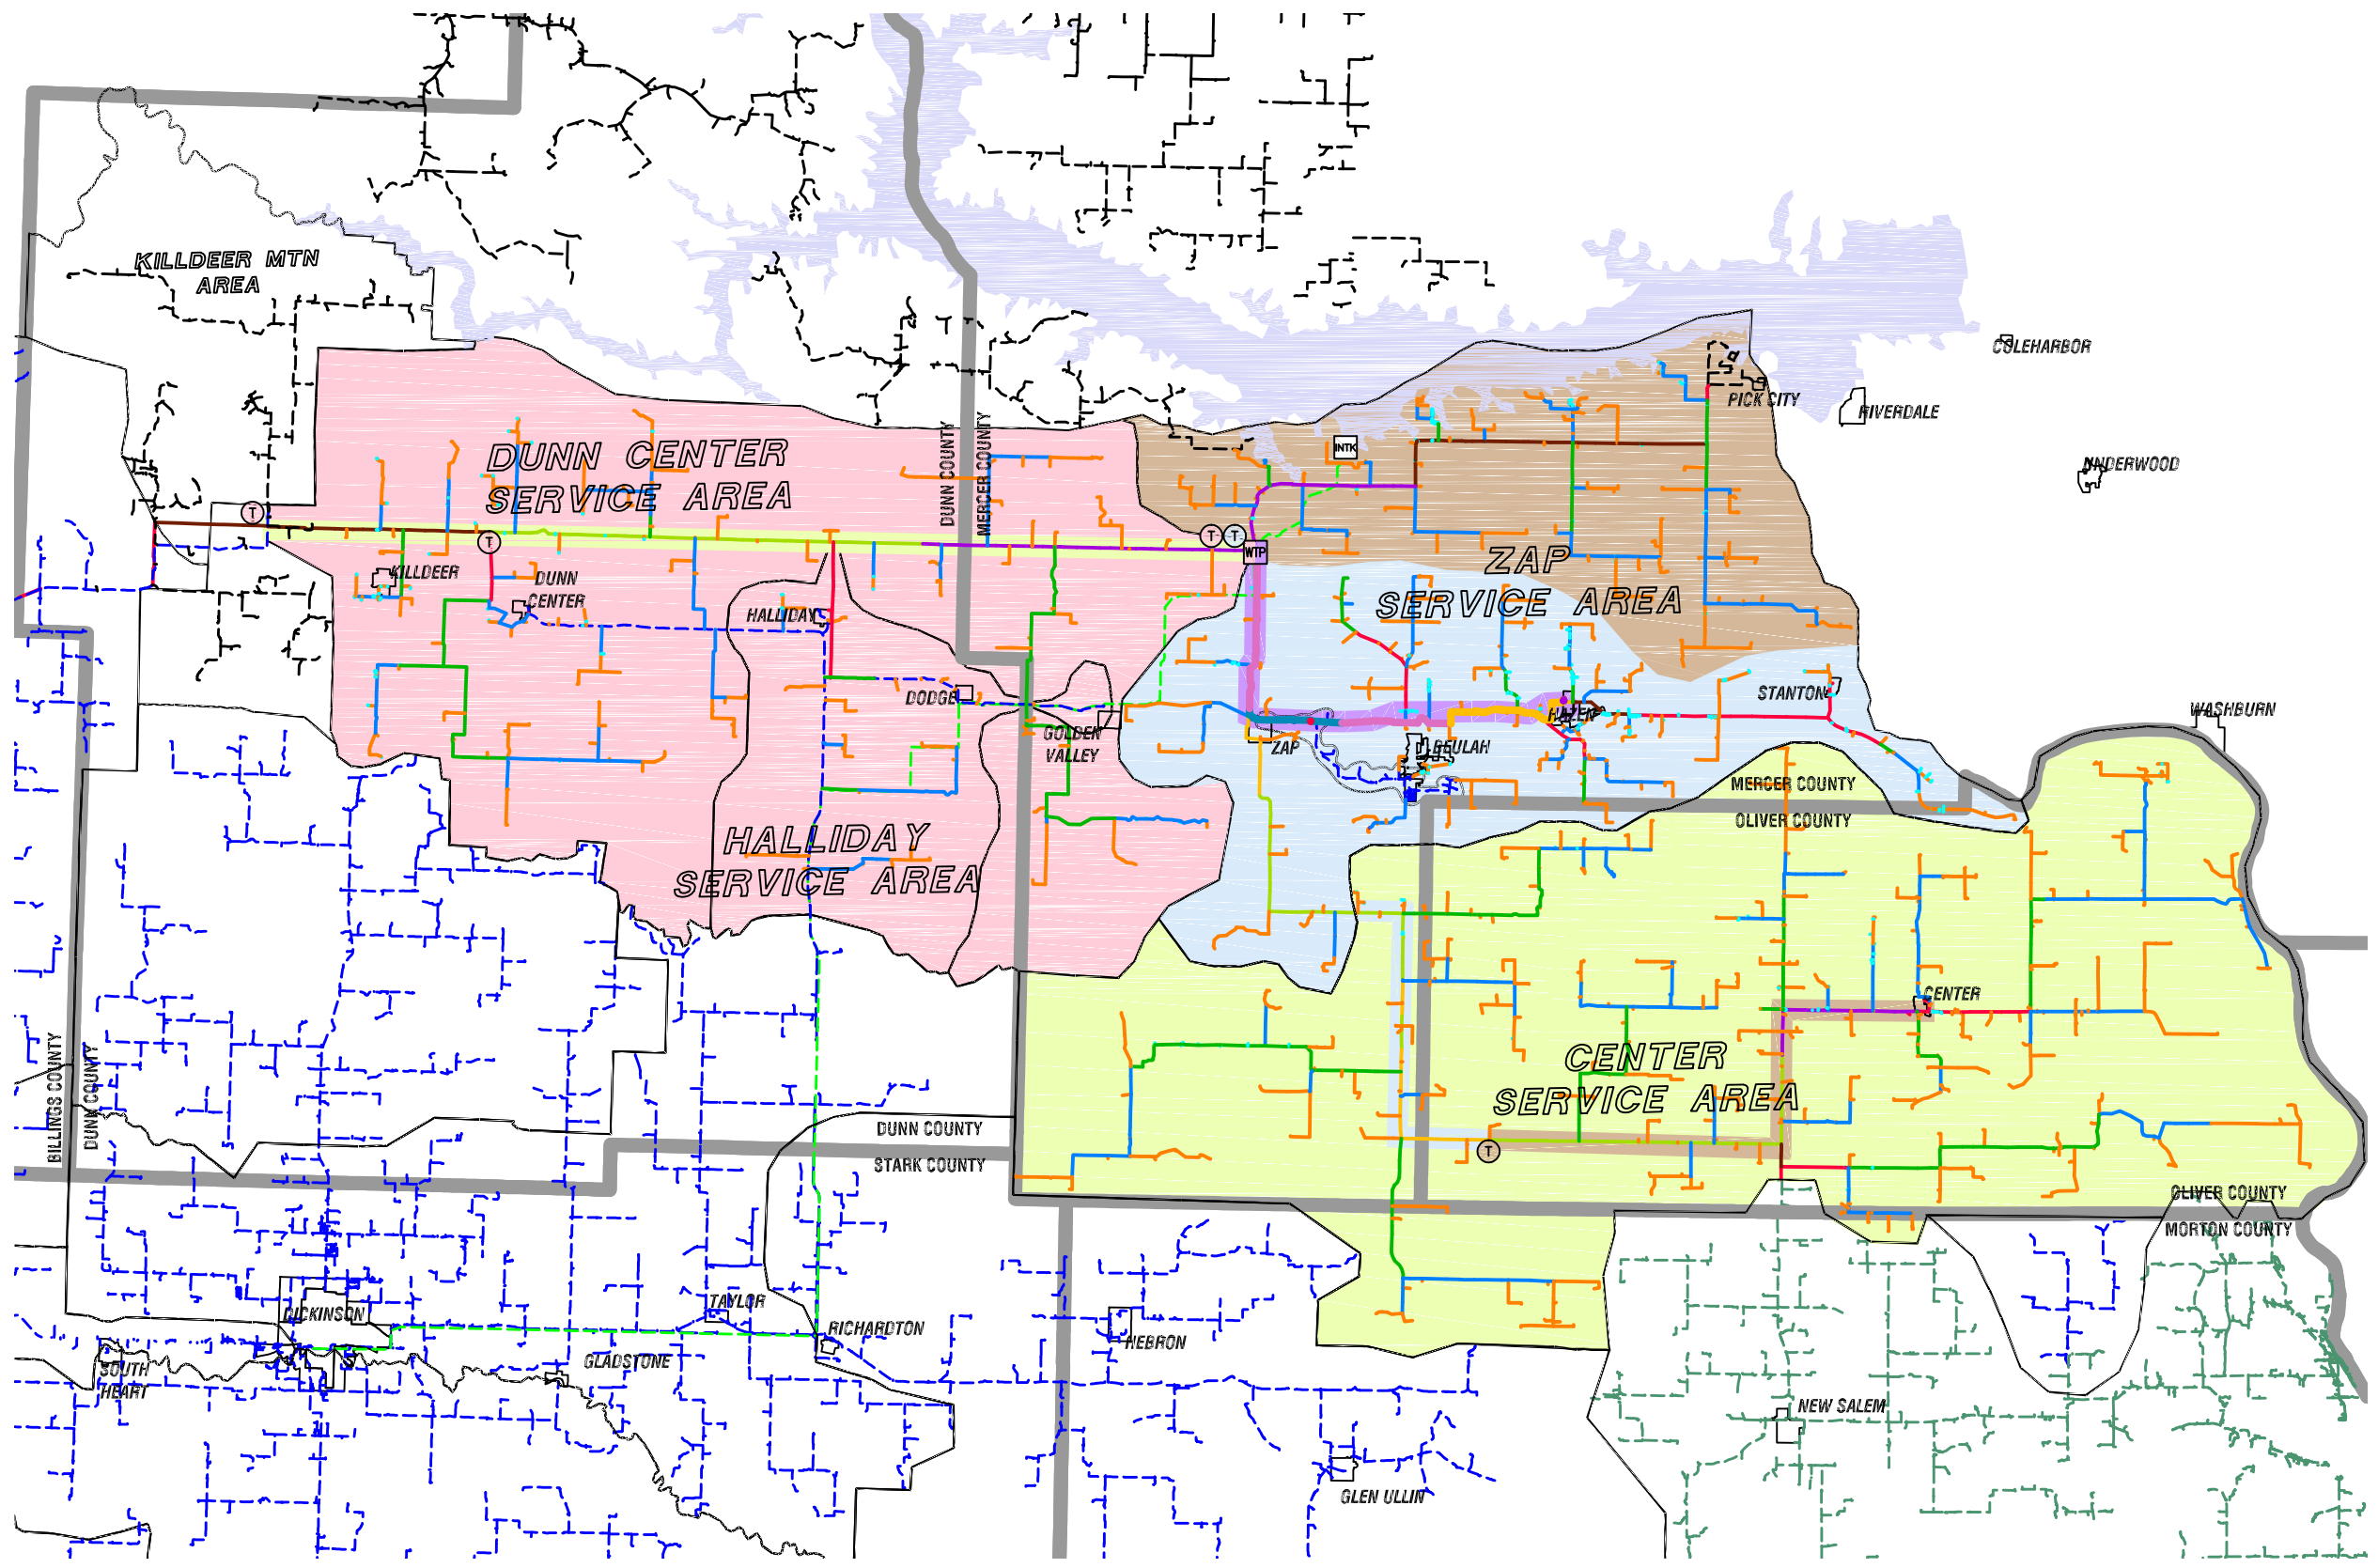

LEGEND

- EXISTING RAW WATER PIPELINE
- EXISTING SWWP PIPELINE
- EXISTING OMND PHASE 1
- EXISTING MWWS PIPELINE
- EXISTING NCCRWS PIPELINE
- PROPOSED FBRW PIPELINE
- PROPOSED 18" PIPELINE
- PROPOSED 16" PIPELINE
- PROPOSED 14" PIPELINE
- PROPOSED 12" PIPELINE
- PROPOSED 10" PIPELINE
- PROPOSED 8" PIPELINE
- PROPOSED 6" PIPELINE
- PROPOSED 4" PIPELINE
- PROPOSED 3" PIPELINE
- PROPOSED 2" PIPELINE
- PROPOSED 1 1/2" PIPELINE
- SERVICE AREA BOUNDARY
- COUNTY BOUNDARY
- PHASE 1 (BIENNIUM 2008-2009)
\$18,444,600
- PHASE 2 (BIENNIUM 2009-2011)
\$15,950,200
- PHASE 3 (BIENNIUM 2011-2013)
\$18,093,100
- PHASE 4 (BIENNIUM 2013-2015)
\$15,873,800
- PHASE 5 (BIENNIUM 2015-2017)
\$16,470,100
- INTK EXISTING INTAKE
- WTP WATER TREATMENT PLANT
- T NEW TANK

**Oliver-Mercer-
North-Dunn Region
5 Biennium Phase Map**

BW / BEC
Bartlett & West Inc.
Boyle Engineering Corporation