


Recommended Guideline For Township Roads in County TYPICAL SECTIONS

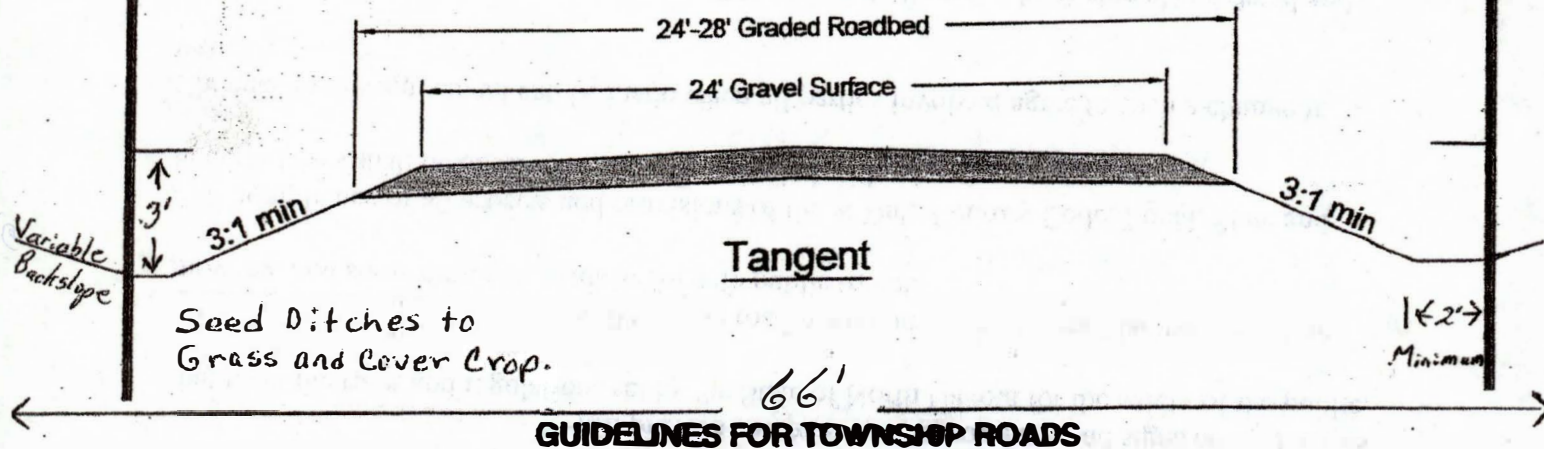

	Township Roads "Off-System"
Bridge Width (clear roadway)	28' Min.
Storm Design Frequency (bridges)	15 yr. or 10 yr. w/Overflow
Design Loading (bridges)	HS-20-25
Culvert Design Frequency	15 yr. or 10 yr. w/Overflow
Graded Roadbed Width	24' - 28'
Roadbed Width for Pavement	30' - 32'
Design Speed	30 - 55 mph
Right-of-Way Width	66'
Inslope (foreslope) Ratio	3:1 Min.
Separation (road top to ditch bottom)	3.0'

*The road shall be designed by a Registered Professional Engineer and the plans submitted to the Township and the County for review and comment. The design engineer shall also provide certification to the Township and the County after completion of construction that the road was built in accordance with the plans and specifications.

Approved By: _____