



North Option A

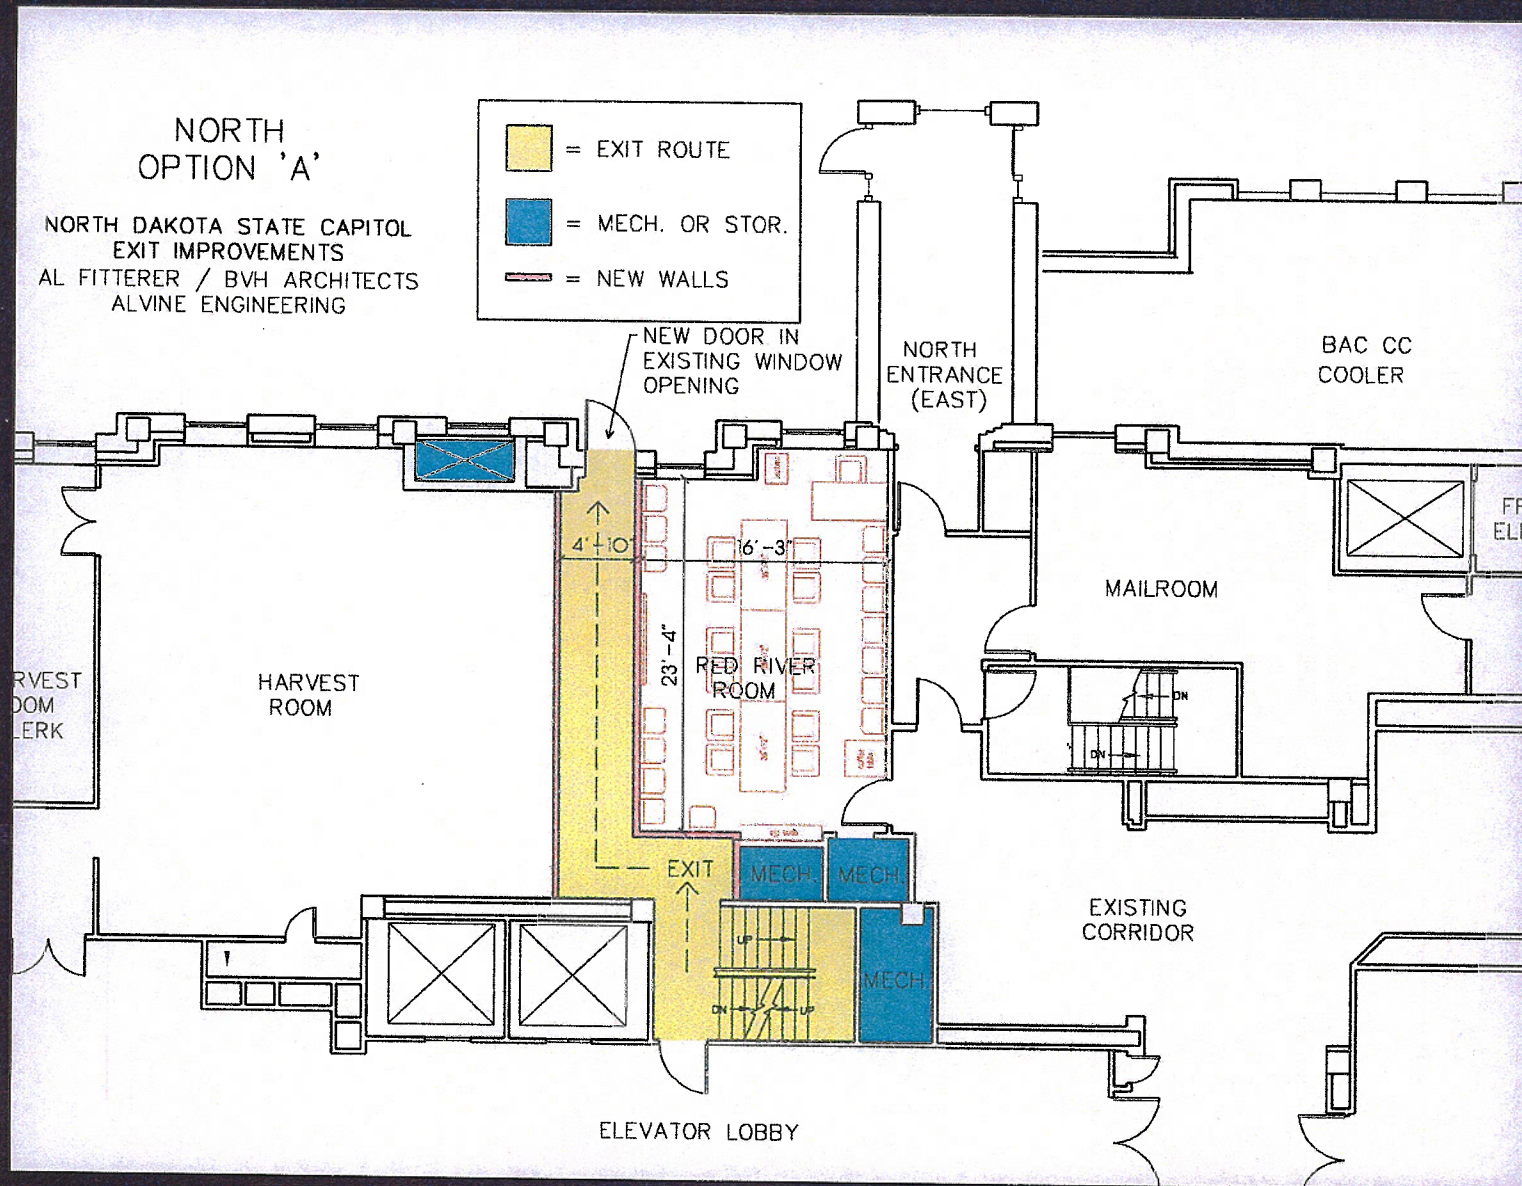


Al Fitterer Architect, PC in association with BVH Architects

North Option B

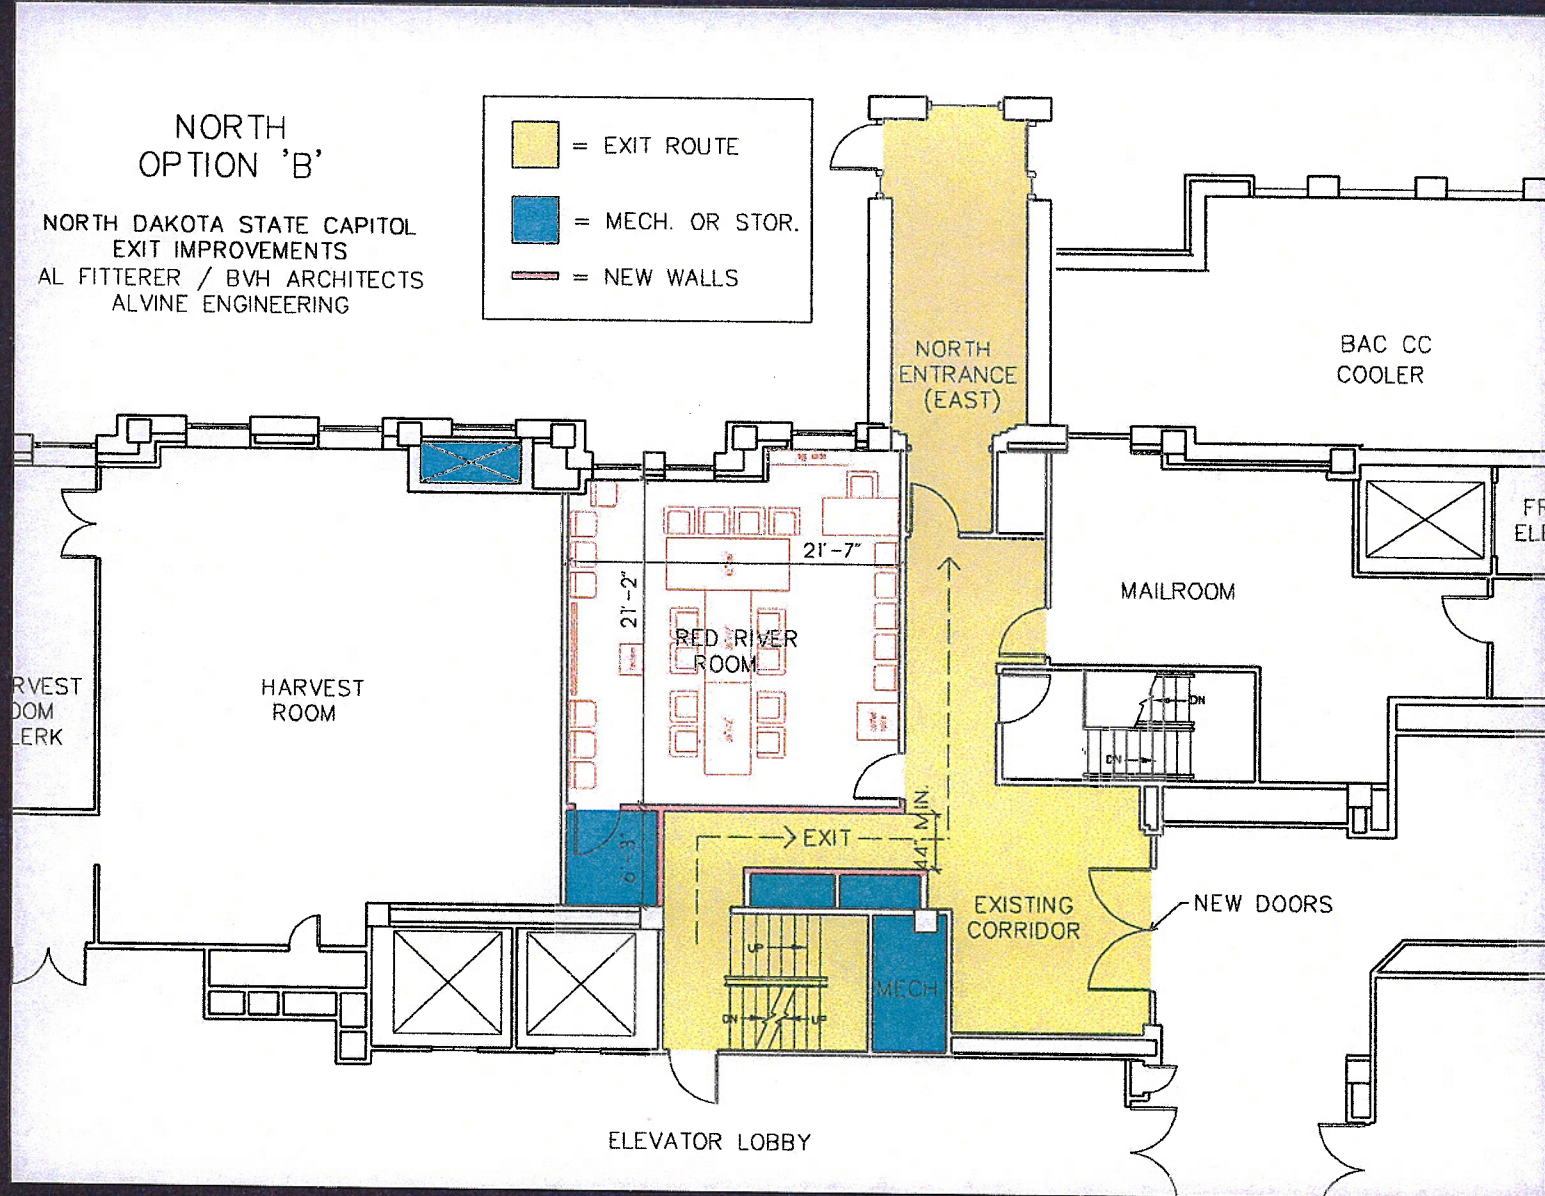

Al Fitterer Architect, PC in association with BVH Architects

South Option A

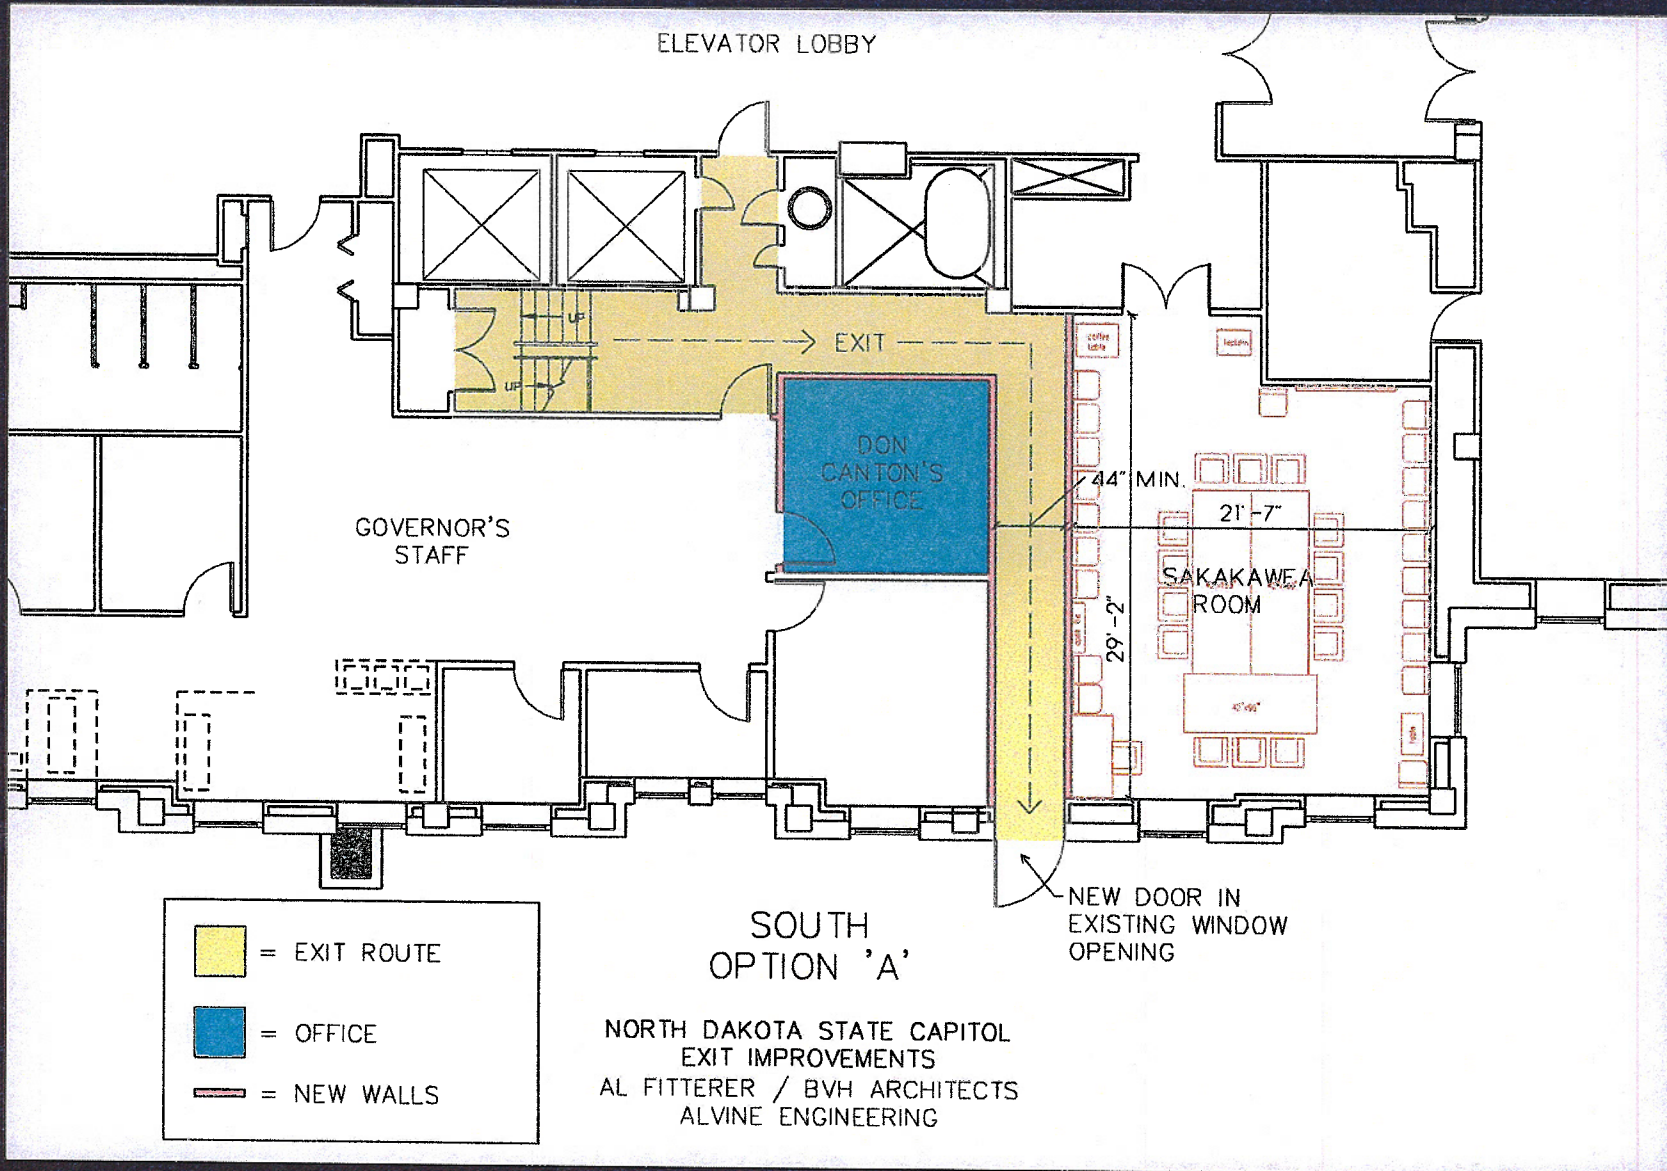

Al Fitterer Architect, PC *in association with* BVH Architects